

PROJEKT: 2D-Modell Wipper

FLUSS : Wipper

PLAN Nr. : ID 584

ANLAGE : Q

Querprofil km 27+600,00

Wipper


Länge 1 : 200

Höhe 1 : 100

Legende:

HQ100 (WSP = 118.11)

HQ100 mit HRB (WSP = 117.91)

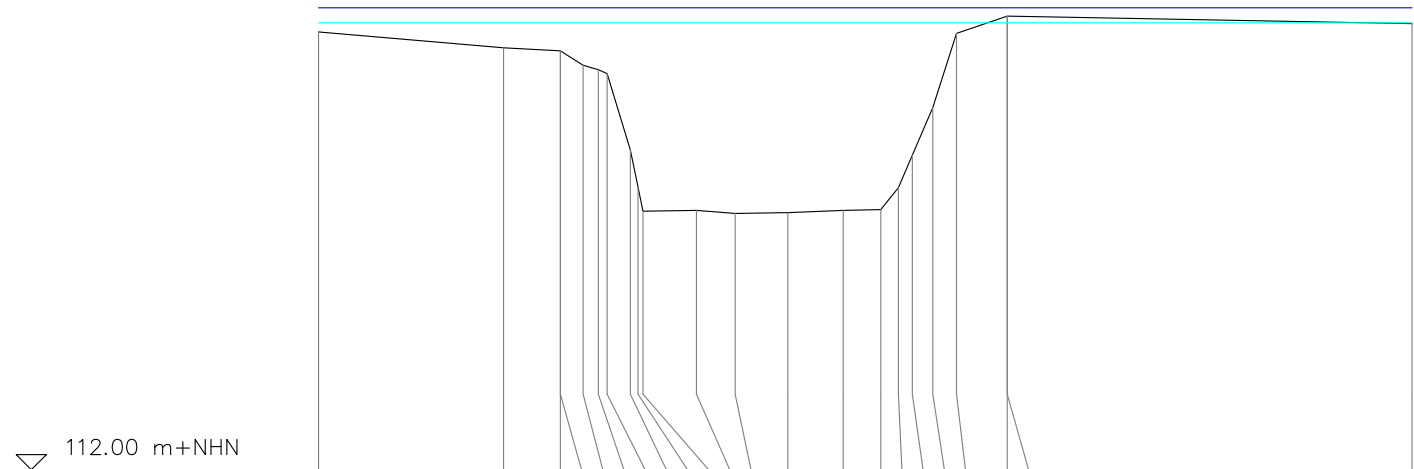

▽ 112.00 m+NHN

Geländehöhe m+NHN	117.79		117.58	117.54	117.54	117.35	117.29	117.24	116.23	115.74	115.42	115.43	115.39	115.40		115.43	115.44	115.73	116.16	116.79	117.77		118.00	118.00		117.90
Position m	21.88		26.77	28.28	28.28	28.88	29.28	29.51	30.13	30.33	30.46	31.88	32.90	34.29		35.76	36.75	37.22	37.59	38.13	38.76		40.10	40.10		50.80