

PROJEKT: 2D-Modell Wipper

FLUSS : Wipper

PLAN Nr. : ID 564

ANLAGE : Q

Querprofil km 29+100,00

Wipper


Länge 1 : 300

Höhe 1 : 100

Legende:

HQ100 (WSP = 122.26)

HQ100 mit HRB (WSP = 121.65)

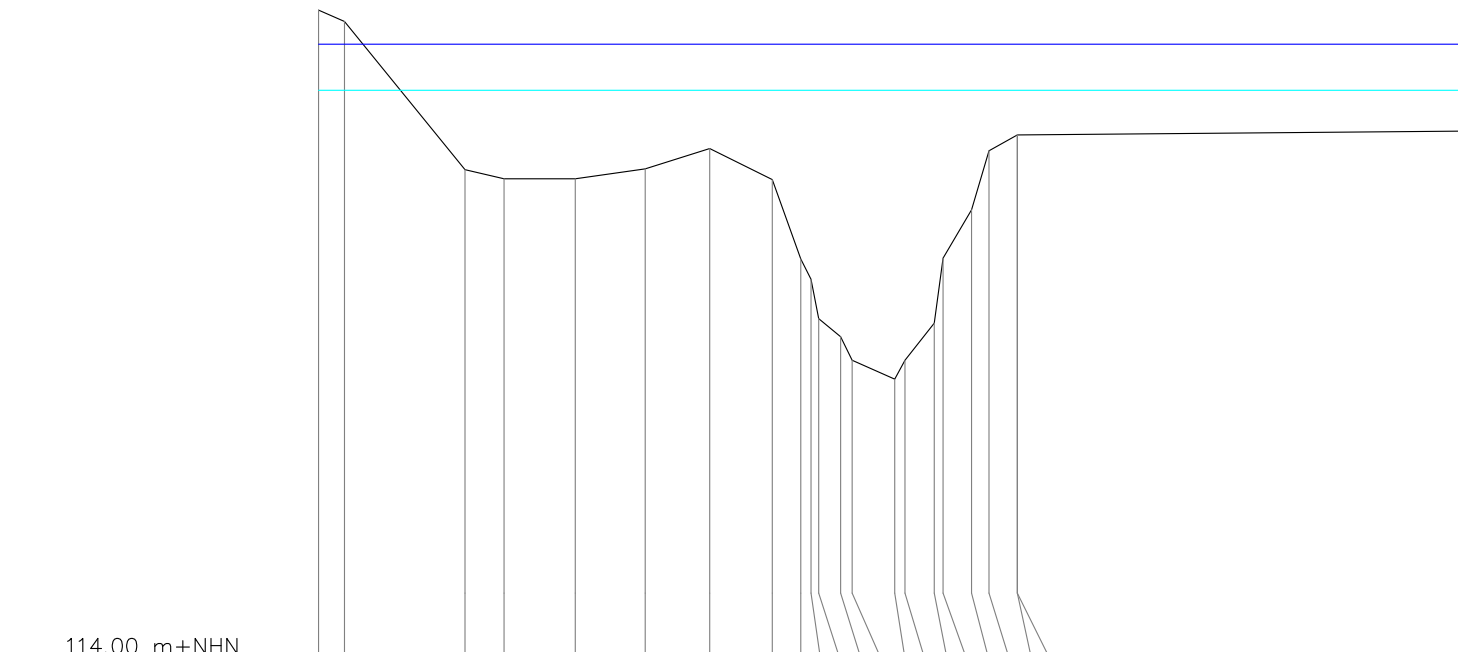

▽ 114.00 m+NHN

Geländehöhe m+NHN	122.71	122.56	120.60	120.48	120.48	120.61	120.88	120.47	119.42	119.15	118.63	118.39	118.08	117.83	118.08	118.57	119.43	120.07	120.85	121.06	121.06	121.11
Position m	0.00	1.03	5.81	7.36	10.18	12.96	15.52	18.00	19.13	19.54	19.84	20.71	21.17	22.86	23.26	24.43	24.77	25.91	26.60	27.72	27.72	45.51